

Domaine de la Pierre-à-Muguet

Echelle 1:150

Date d'impression 20.08.19




ard Architecture

LPZ P-05-01-01 Parking A

Vente



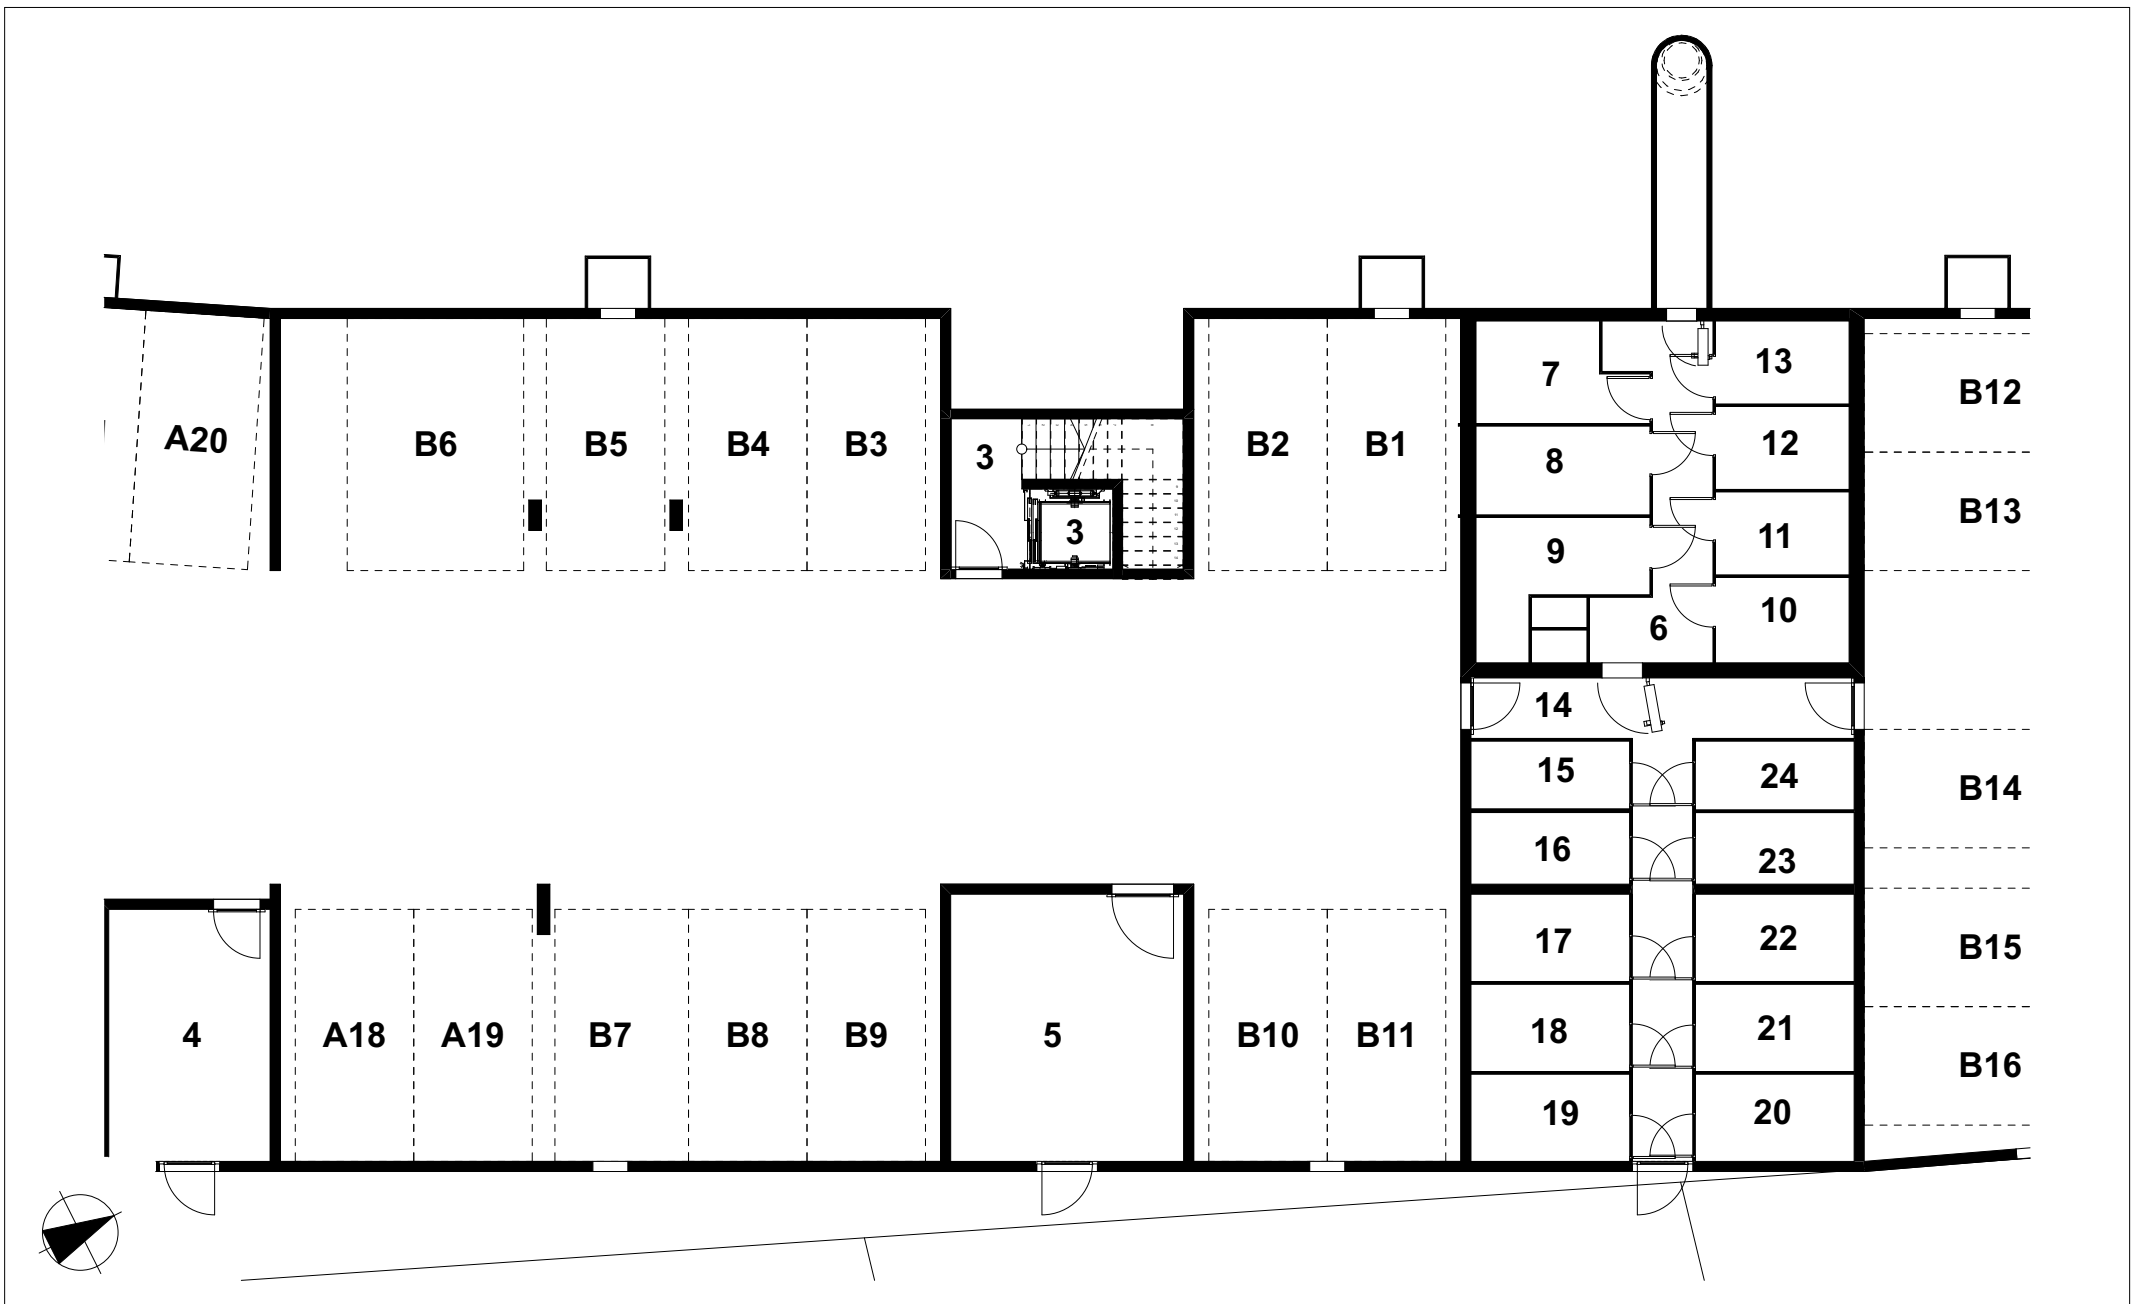

Domaine de la Pierre-à-Muguet

Echelle 1:150

Date d'impression 20.08.19



ard Architecture

LPZ P-05-01-03 Parking B

Vente



Domaine de la Pierre-à-Muguet

Echelle 1:150


Date d'impression 20.08.19



ard Architecture

LPZ P-05-01-04 Parking liaison B-C

Vente

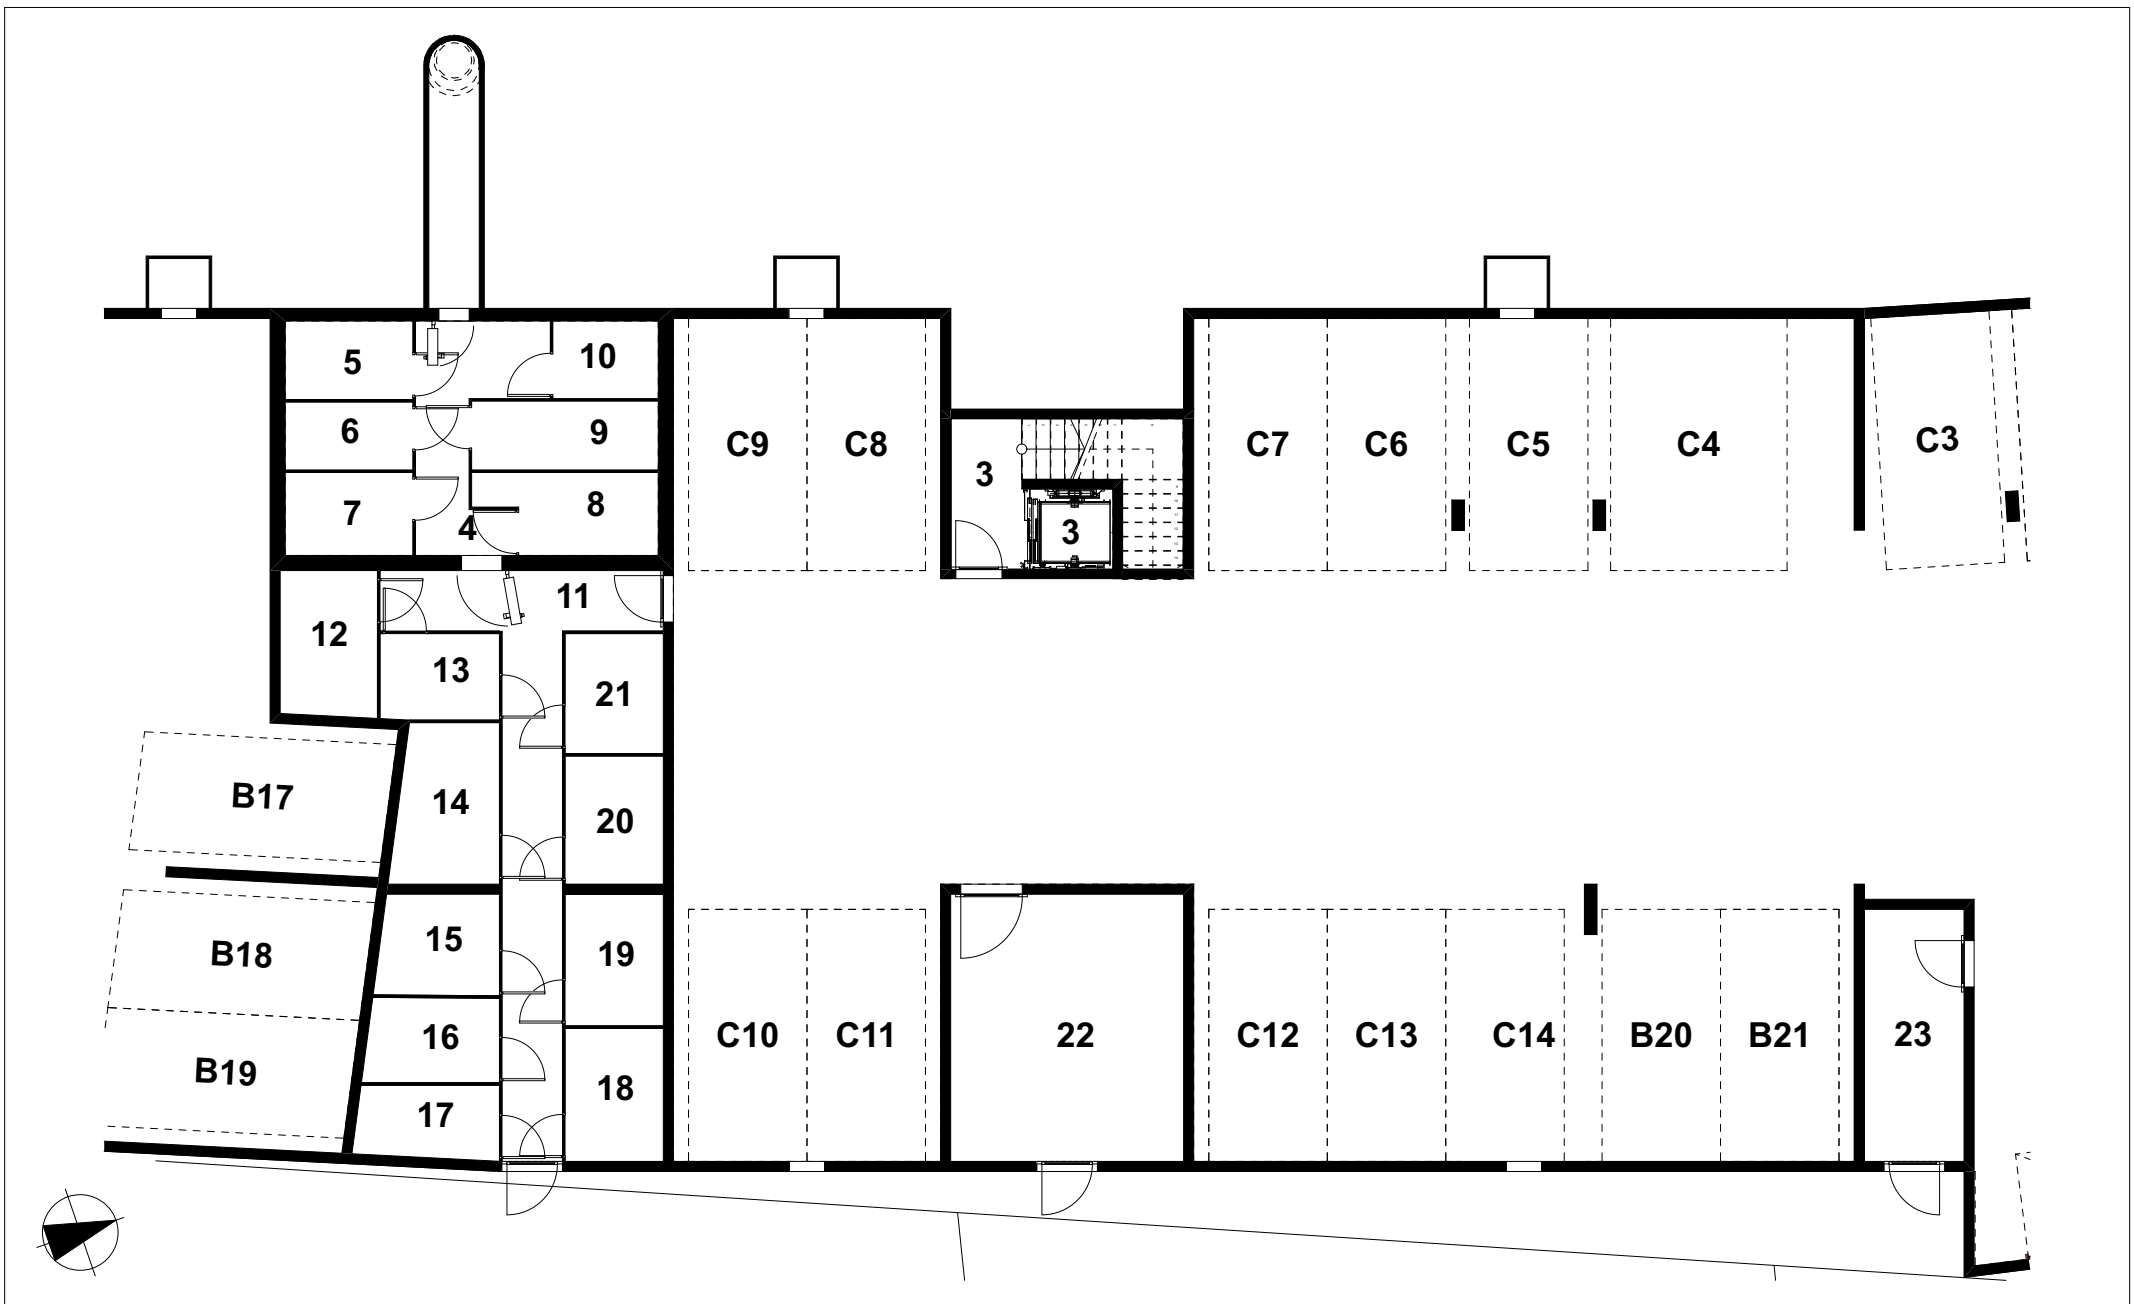

ard Architecture

Domaine de la Pierre-à-Muguet

LPZ P-05-01-05 Parking C

Echelle 1:150
Date d'impression 20.08.19

Vente




ard Architecture

Domaine de la Pierre-à-Muguet

LPZ P-05-01-06 Parking liaison C-D

Echelle 1:150
Date d'impression 20.08.19

Vente

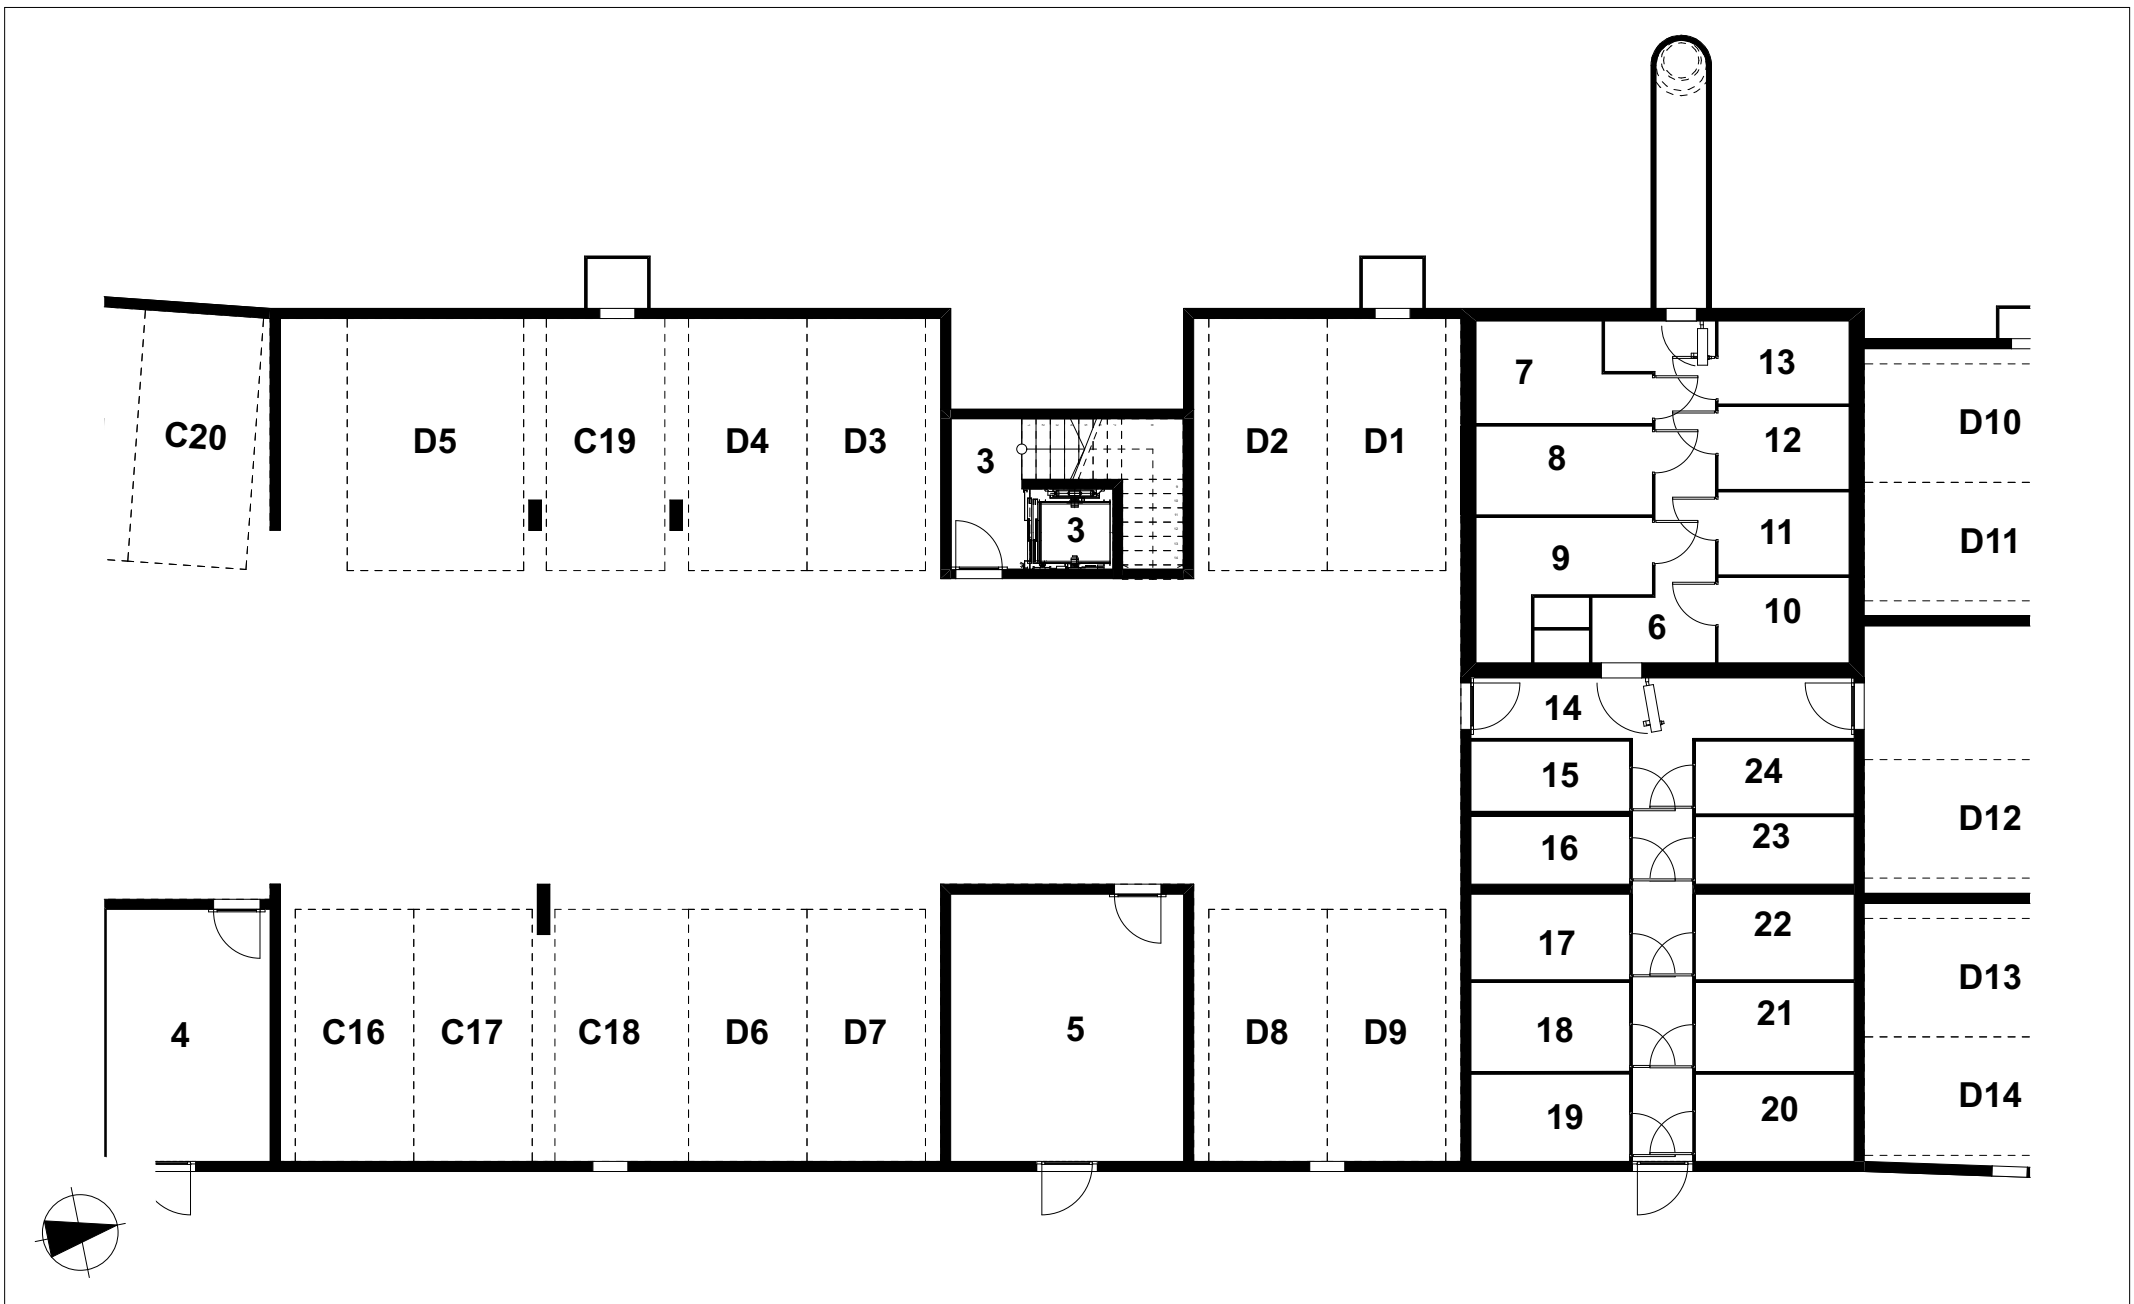


ard Architecture

Domaine de la Pierre-à-Muguet

LPZ P-05-01-07 Parking D

Echelle 1:150
Date d'impression 20.08.19

Vente

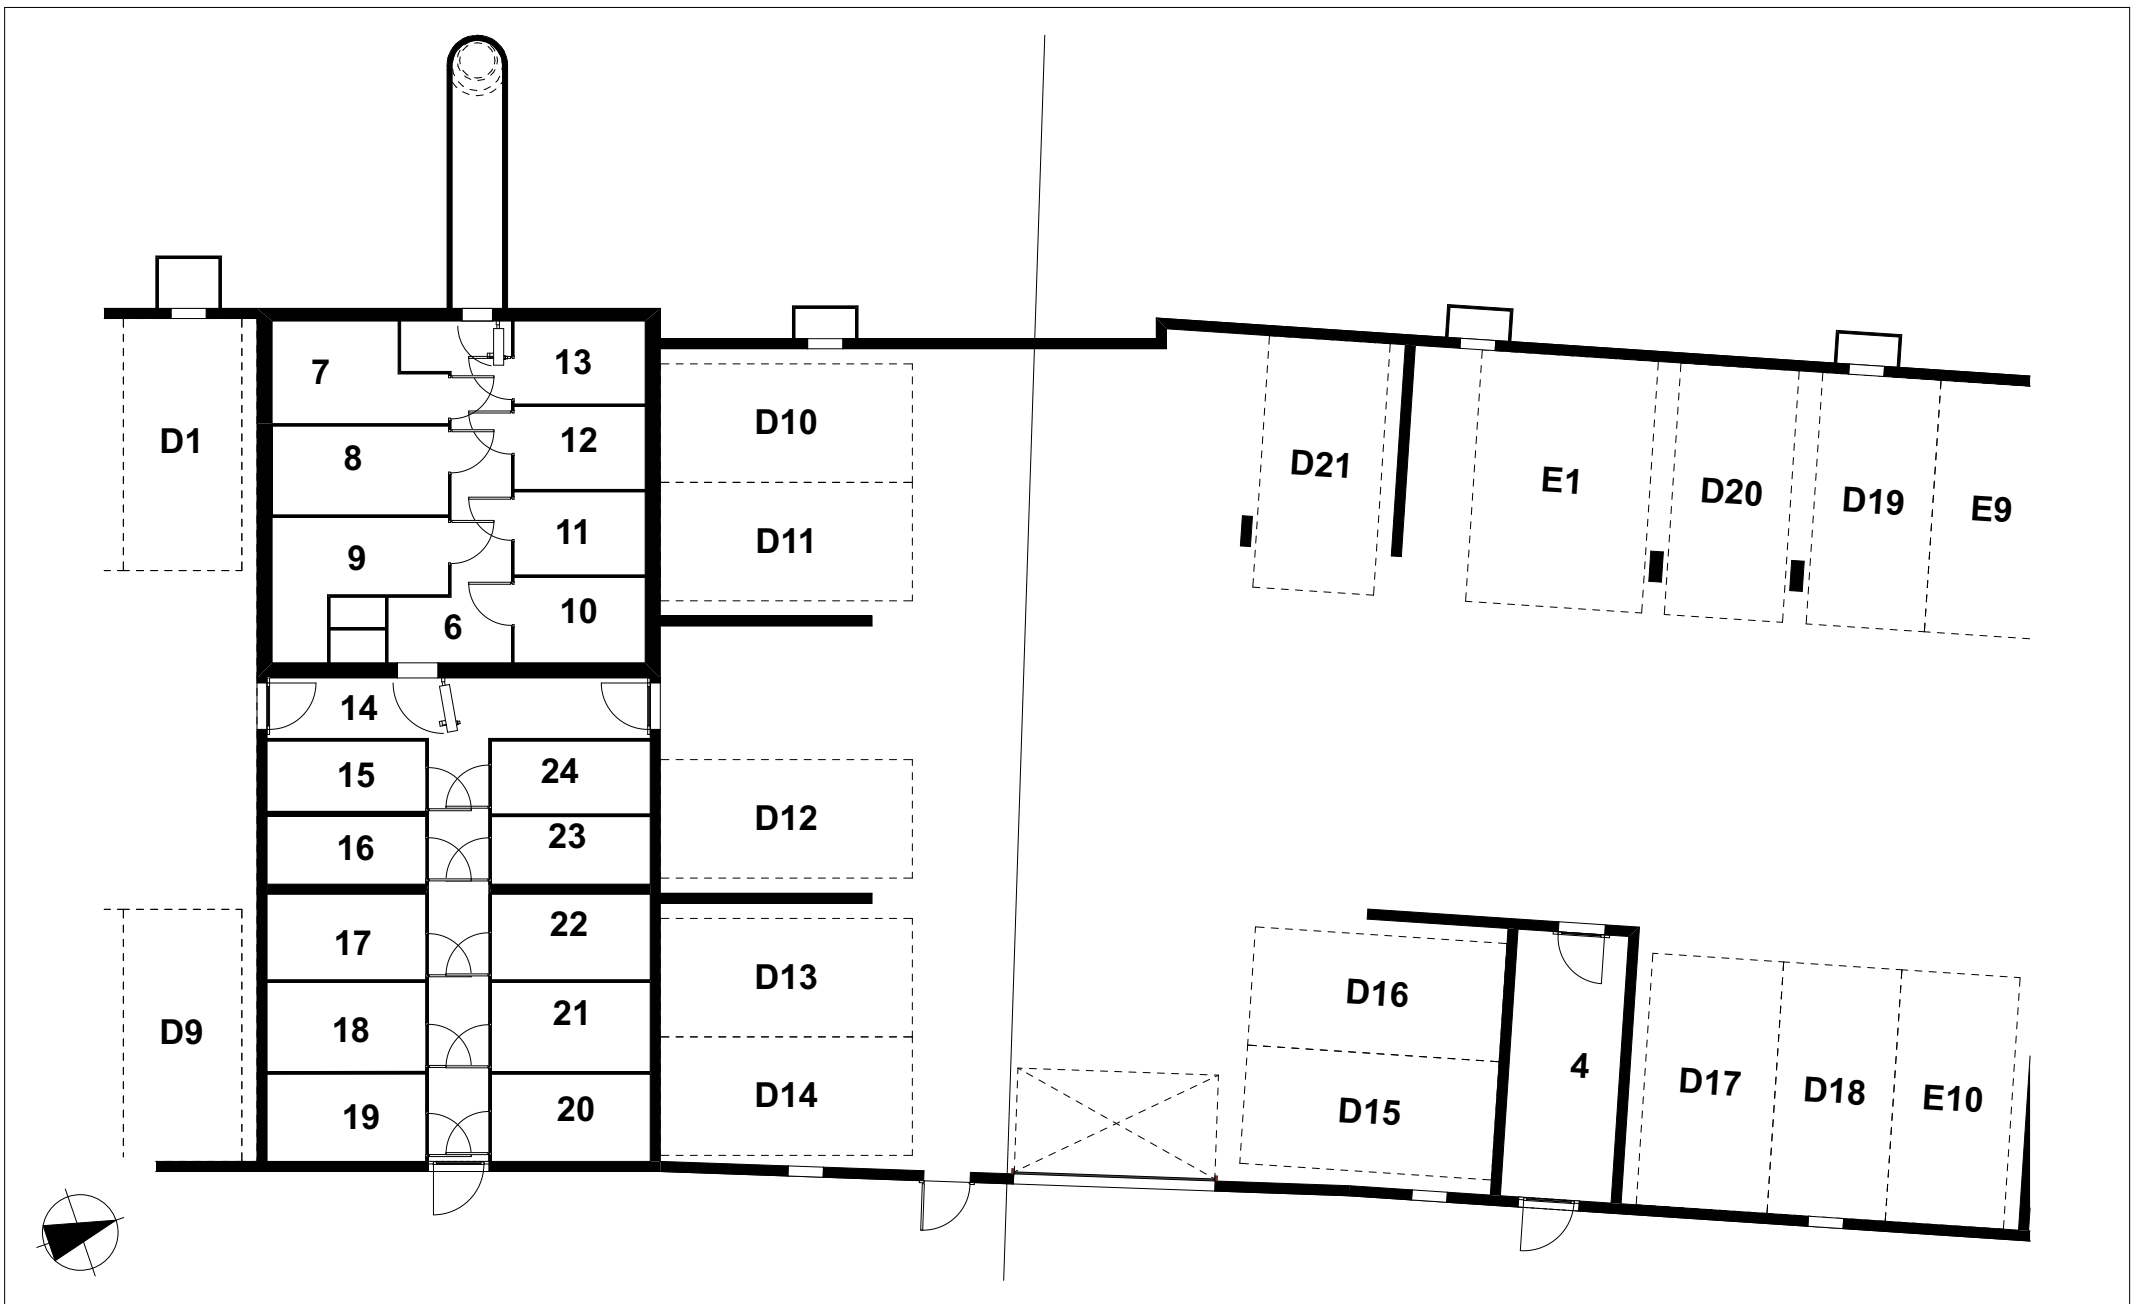

ard Architecture


Domaine de la Pierre-à-Muguet


LPZ P-05-01-08 Parking liaison D-E

Echelle 1:150
Date d'impression 20.08.19

Vente



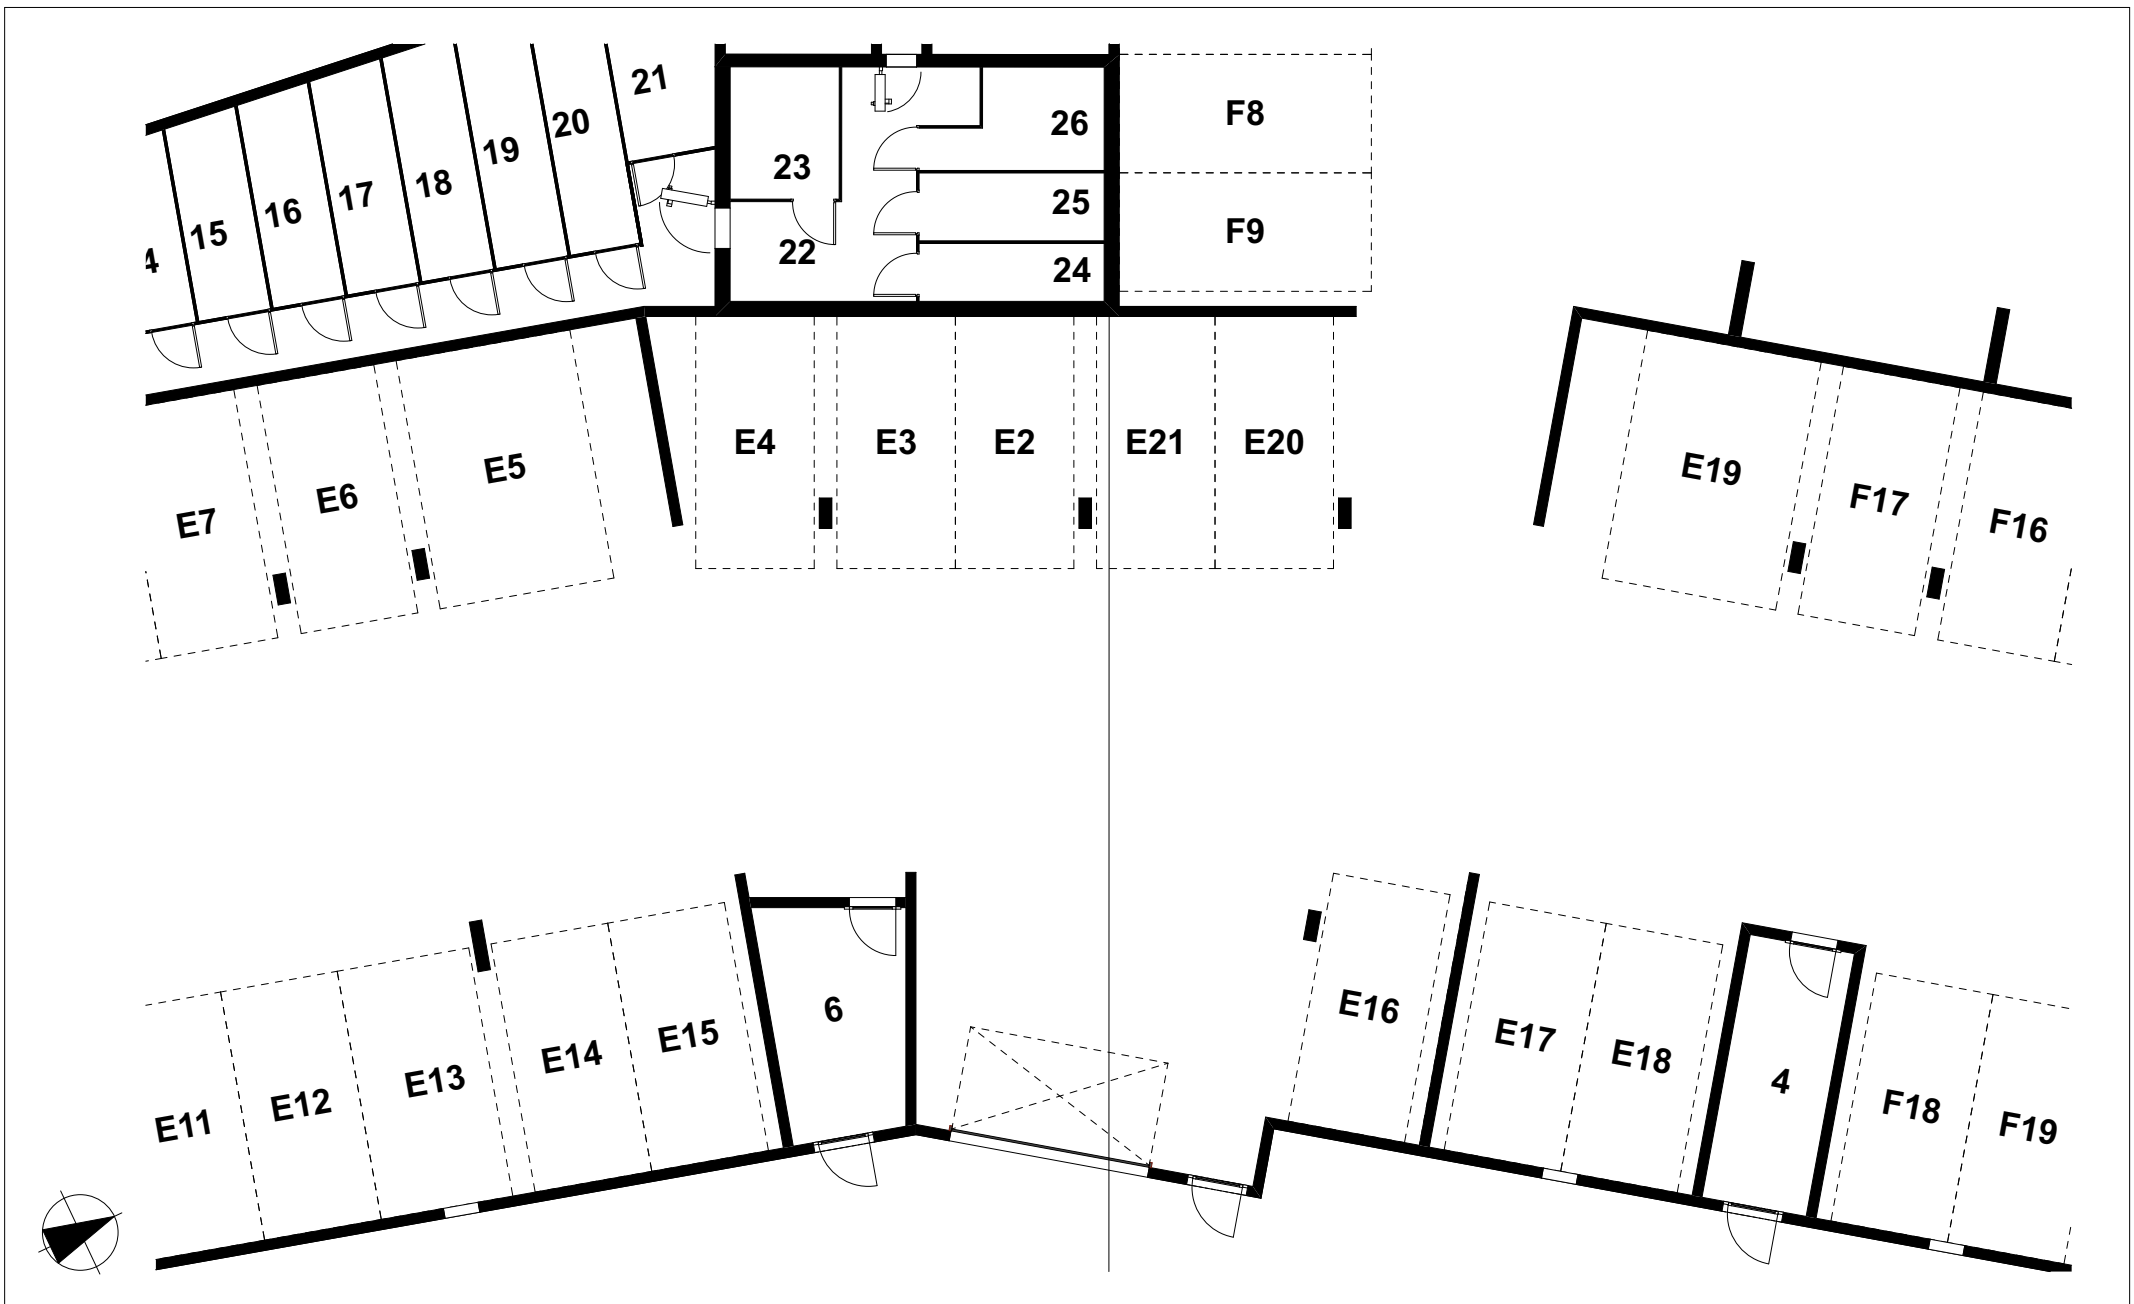

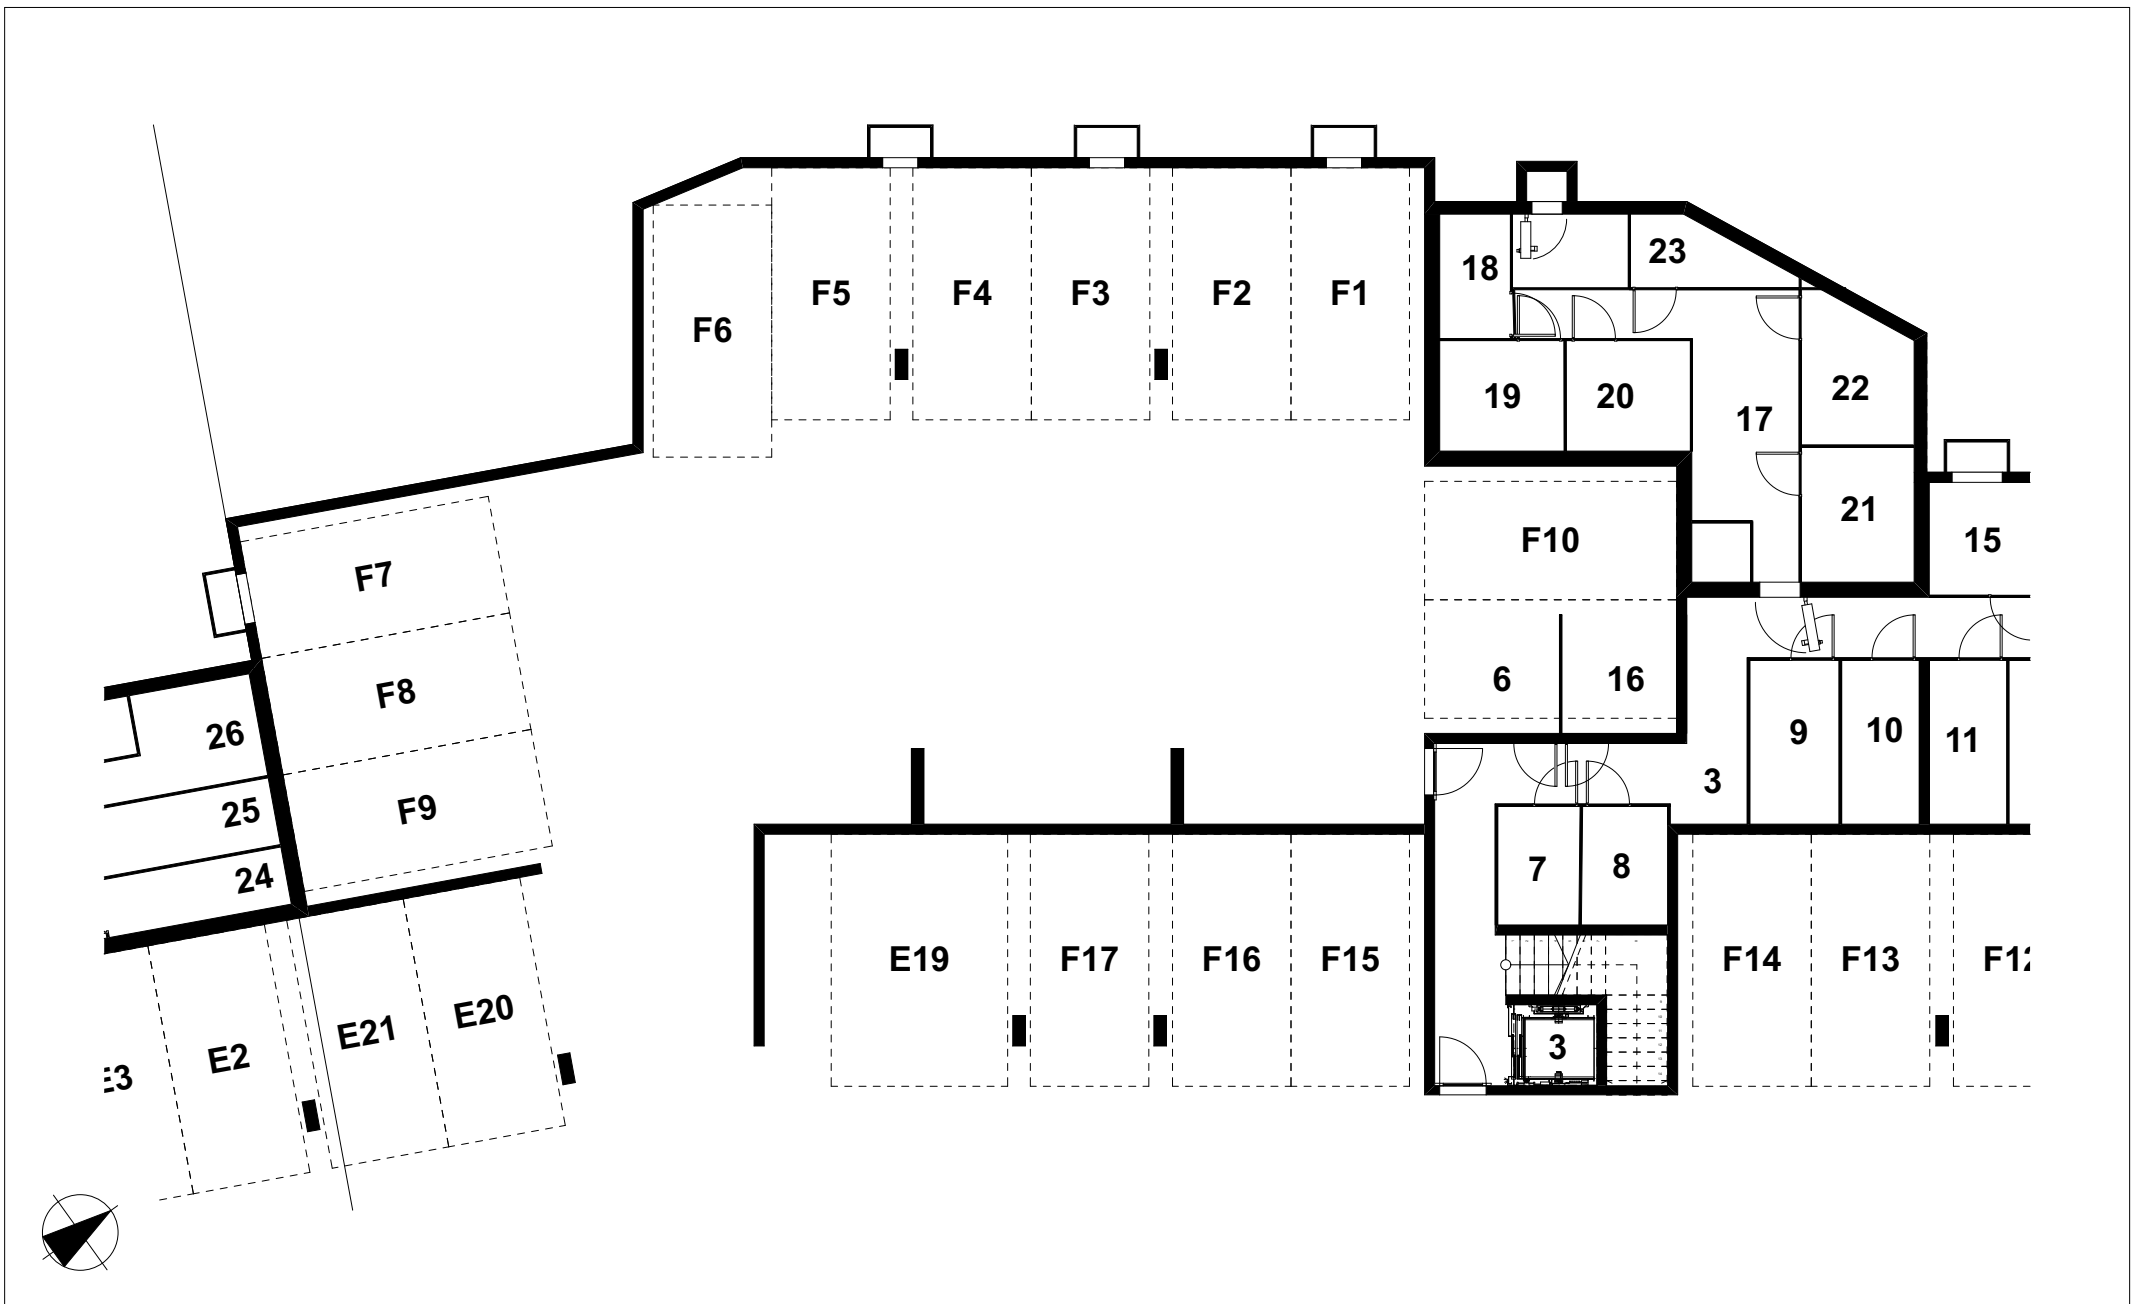



ard Architecture

Domaine de la Pierre-à-Muguet

LPZ P-05-01-12 Parking F

Echelle 1:150
Date d'impression 20.08.19

Vente